



**NOTES**

IMPERIAL DIMENSIONS	10' x 18" x 77"
METRIC DIMENSIONS	3048 x 450 x 450mm

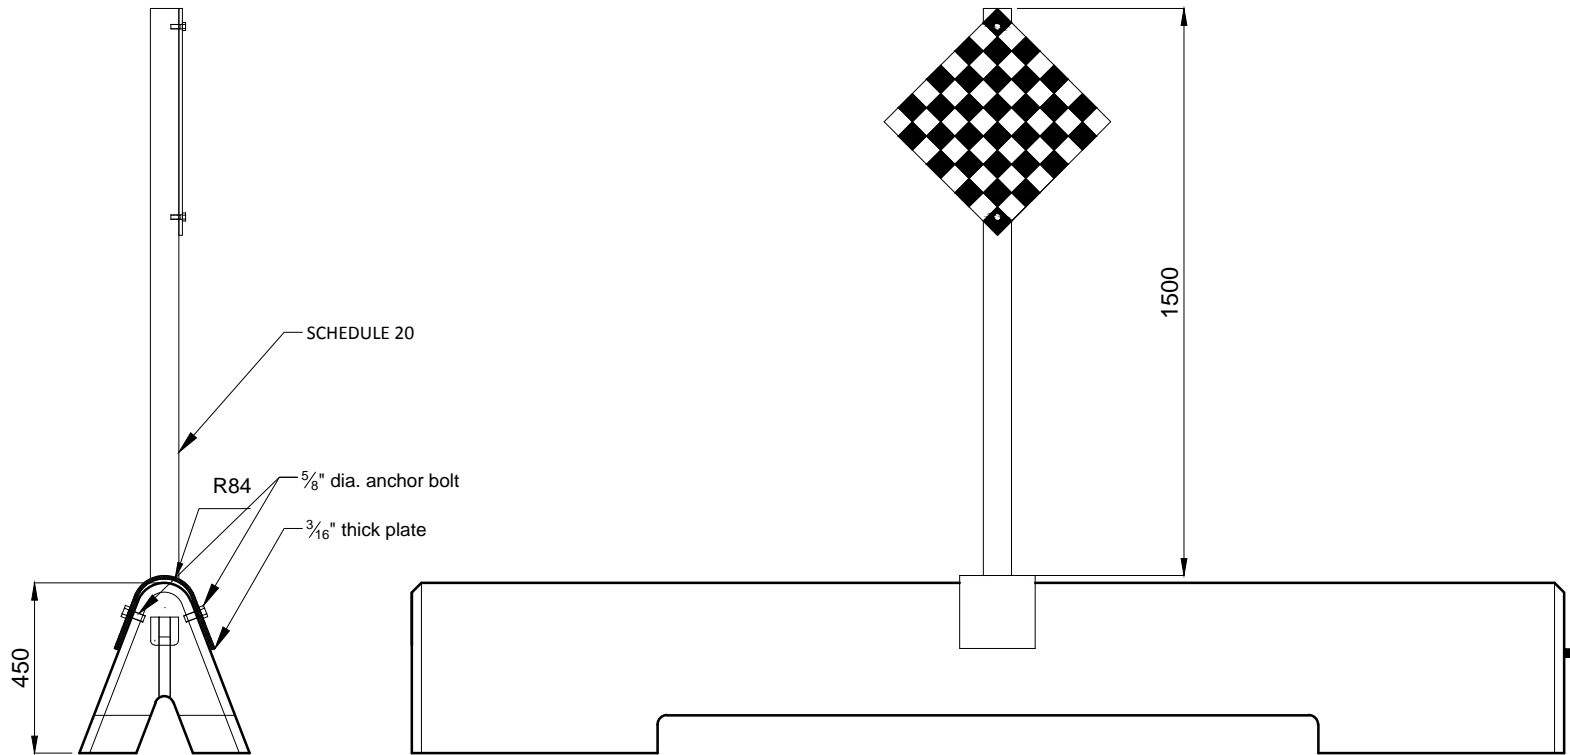

SIDE VIEW

ELEVATION VIEW

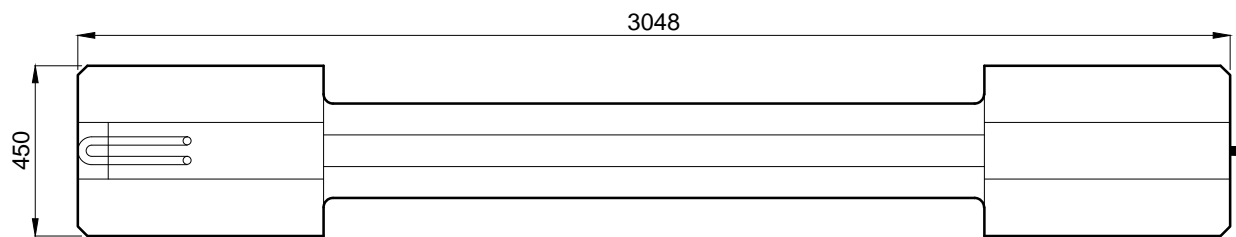

**DRAWING No.# MB POST**

FILE No.# MINI BARRIER WITH POST

Sales Order No.# -

CONCRETE	Volume (cu.m)	Mass (Kg)	Air Content
	0.3	665	5-7%
STRENGTH	Stripping (MPa)	28-days (MPa)	Rebar Grade
	12	32	400W

FINISH : SANDBLASTED GREY

HANDLING INSTRUCTIONS  
 -NORMAL FORKLIFTING  
 FOR CARRYING.

REVISION NO.# 1  
 REVIEWED BY: JF  
 DATE: 2015-10-14

SCALE : 1:25

SHEET NO.# 1/1

DRAWN BY: ED  
 DATE: 2015-10-14