




11240 199 St., Edmonton, AB T5S 2C6  
 P:780-930-4232 F:780-425-4232  
 www.concreteinc.ca  
 email:info@concreteinc.ca


NOTES

IMPERIAL DIMENSIONS	10' x 18" x 18"
METRIC DIMENSIONS	3048 x 450 x 450mm

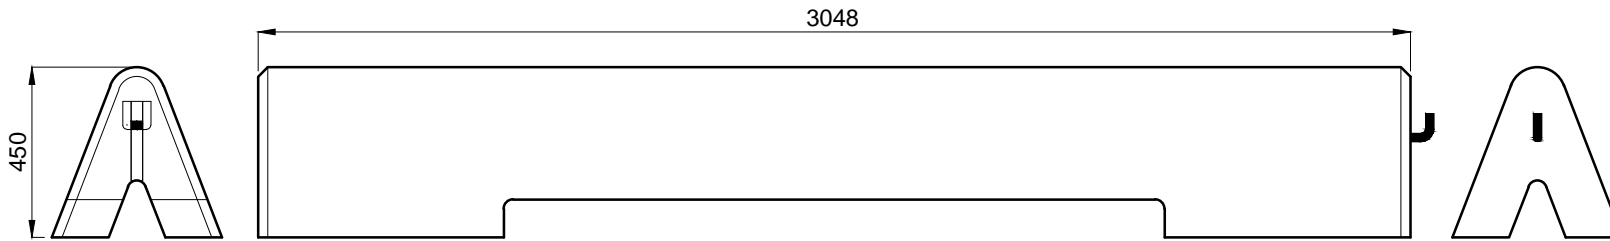

ELEVATION VIEW

SIDE VIEW

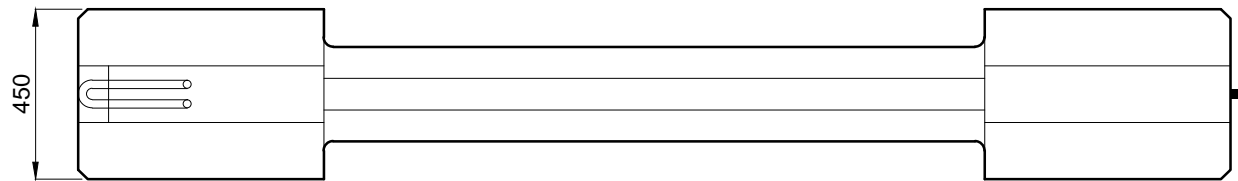

PLAN VIEW

DRAWING No.# MB H&L

FILE No.# MINI BARRIER HOOK AND LOOP

Sales Order No.# -

CONCRETE	Volume (cu.m)	Mass (Kg)	Air Content
	0.3	660	5-7%
STRENGTH	Stripping (MPa)	28-days (MPa)	Rebar Grade
	12	32	400W

FINISH : SANDBLASTED GREY

HANDLING INSTRUCTIONS -NORMAL FORKLIFTING FOR CARRYING.	REVISION NO.#	-
	REVIEWED BY :	-
	DATE :	-
SCALE :	1:20	
SHEET NO.#	1	1
DRAWN BY: ED		
DATE: 2015-07-15		